


SEBUTHARGA PMU

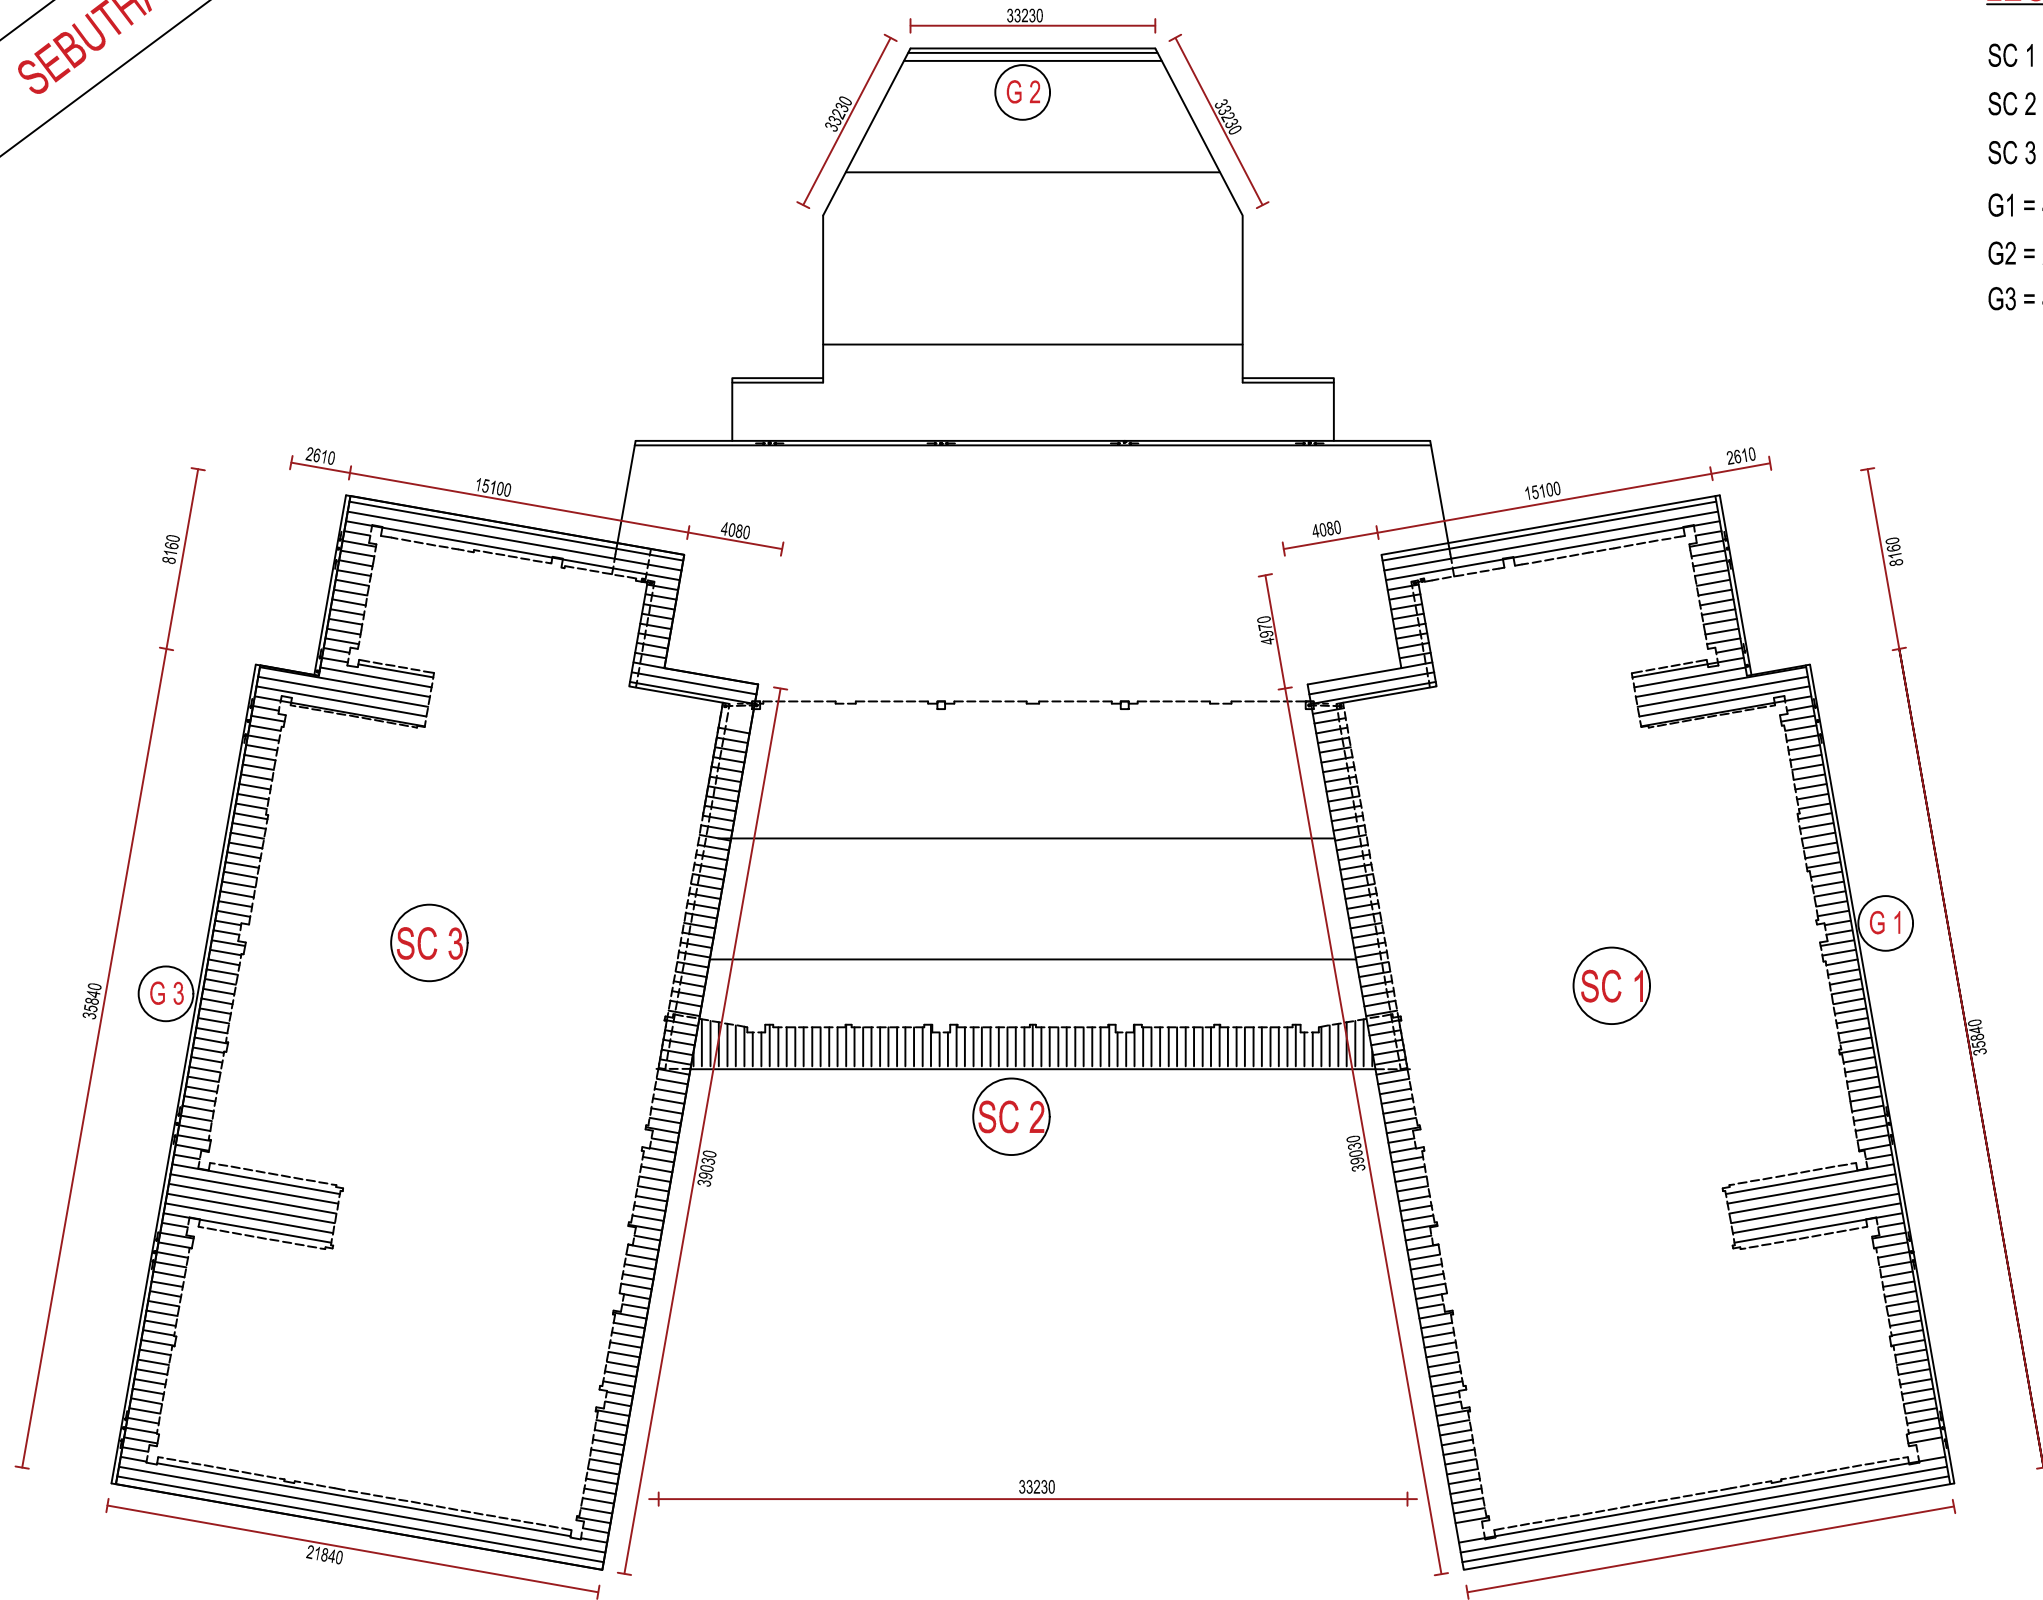

LEGEND:

SC 1 = 171.86 M²

SC 2 = 58.05 M²

SC 3 = 174.33 M²

G1 = 44 M

G2 = 28.16 M

G3 = 44 M

SOFFIT CEILING PLAN

REV.	DESCRIPTION	DATE
JOB TITLE KERJA-KERJA PENYELENGGARAAN BUMBUNG DAN LAIN-LAIN KERJA YANG BERKAITAN DI BANGUNAN JTMK, POLITEKNIK MUKAH, SARAWAK.		
CLIENT'S SIGNATURE <div style="text-align: right;"> POLITEKNIK MUKAH, SARAWAK (Kementerian Pendidikan Tinggi Malaysia) <small>POLITEKNIK MUKAH, SARAWAK, KM 7.5, JALAN OYA 96400 MUKAH, SARAWAK.</small> </div>		
PROJECT MANAGEMENT CONSULTANT		
DEVELOPER/ CONTRACTOR		
L & S / COUNCIL'S CHOP:		
BOMBA'S CHOP:		
CONSULTANT		
ENGINEER'S SIGNATURE		
DRAWING TITLE CIVIL WORK - ROOF PLAN - SOFFIT CEILING		
Designed by :	Drawing No.:	PMU/UPPF/2024/C
Checked by: SHAHRUL NAZRIN	Date:	FEBRUARY 2024
Drawn by: M.N Hakim	Scale:	NOT TO SCALE
Com. Files Nm :	Revision:	